


774'

END OF 6"
 46'
 53'
 33'

TILE MAP OF
 RAY CEDOZ' FARM
 SCALE 1" = 100'

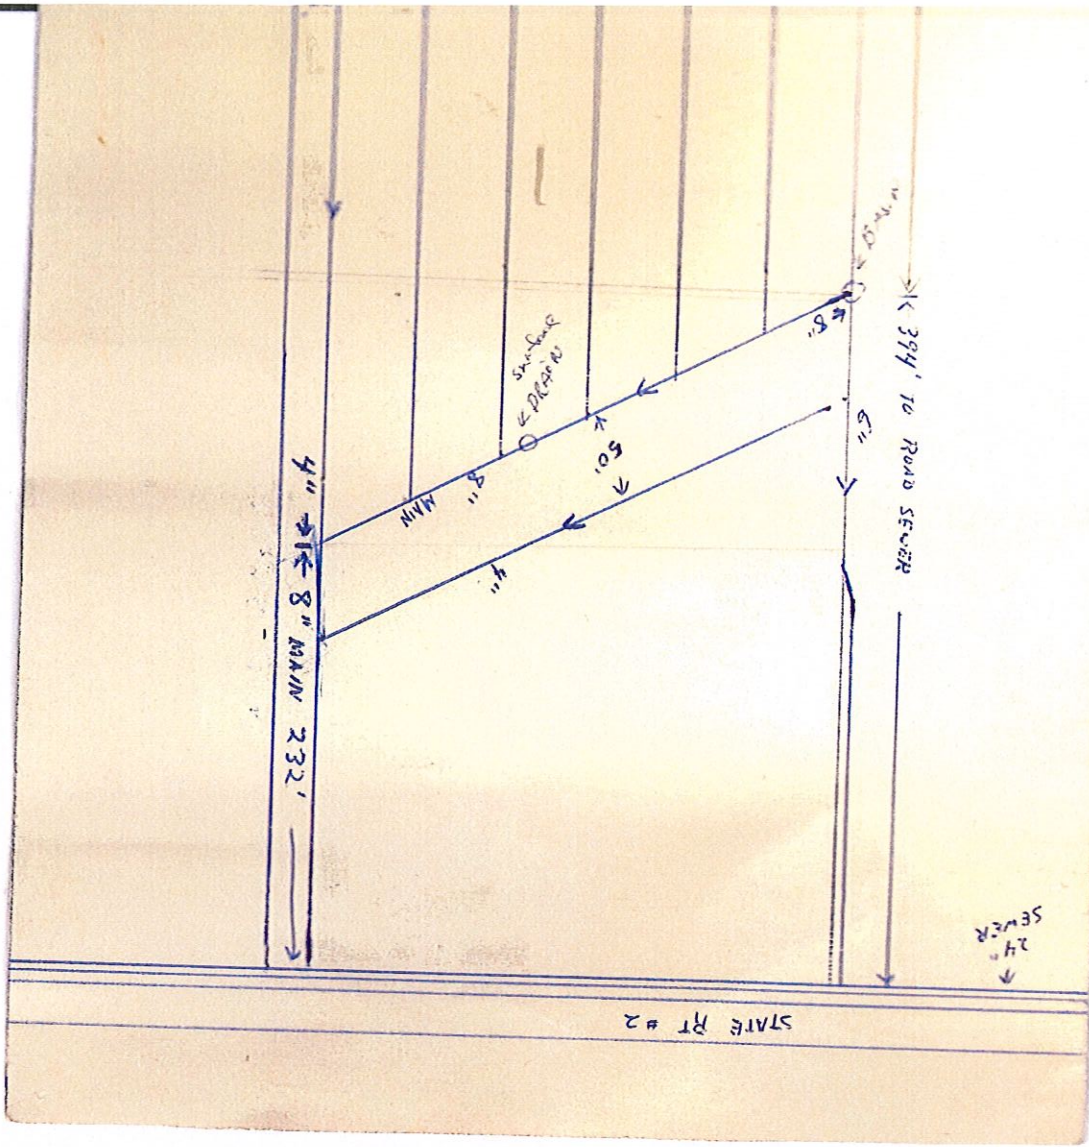



1463

1505'

1530'


1555'

1580'

1605'

1630'

PROPERTY
LINE AND
6" MAIN

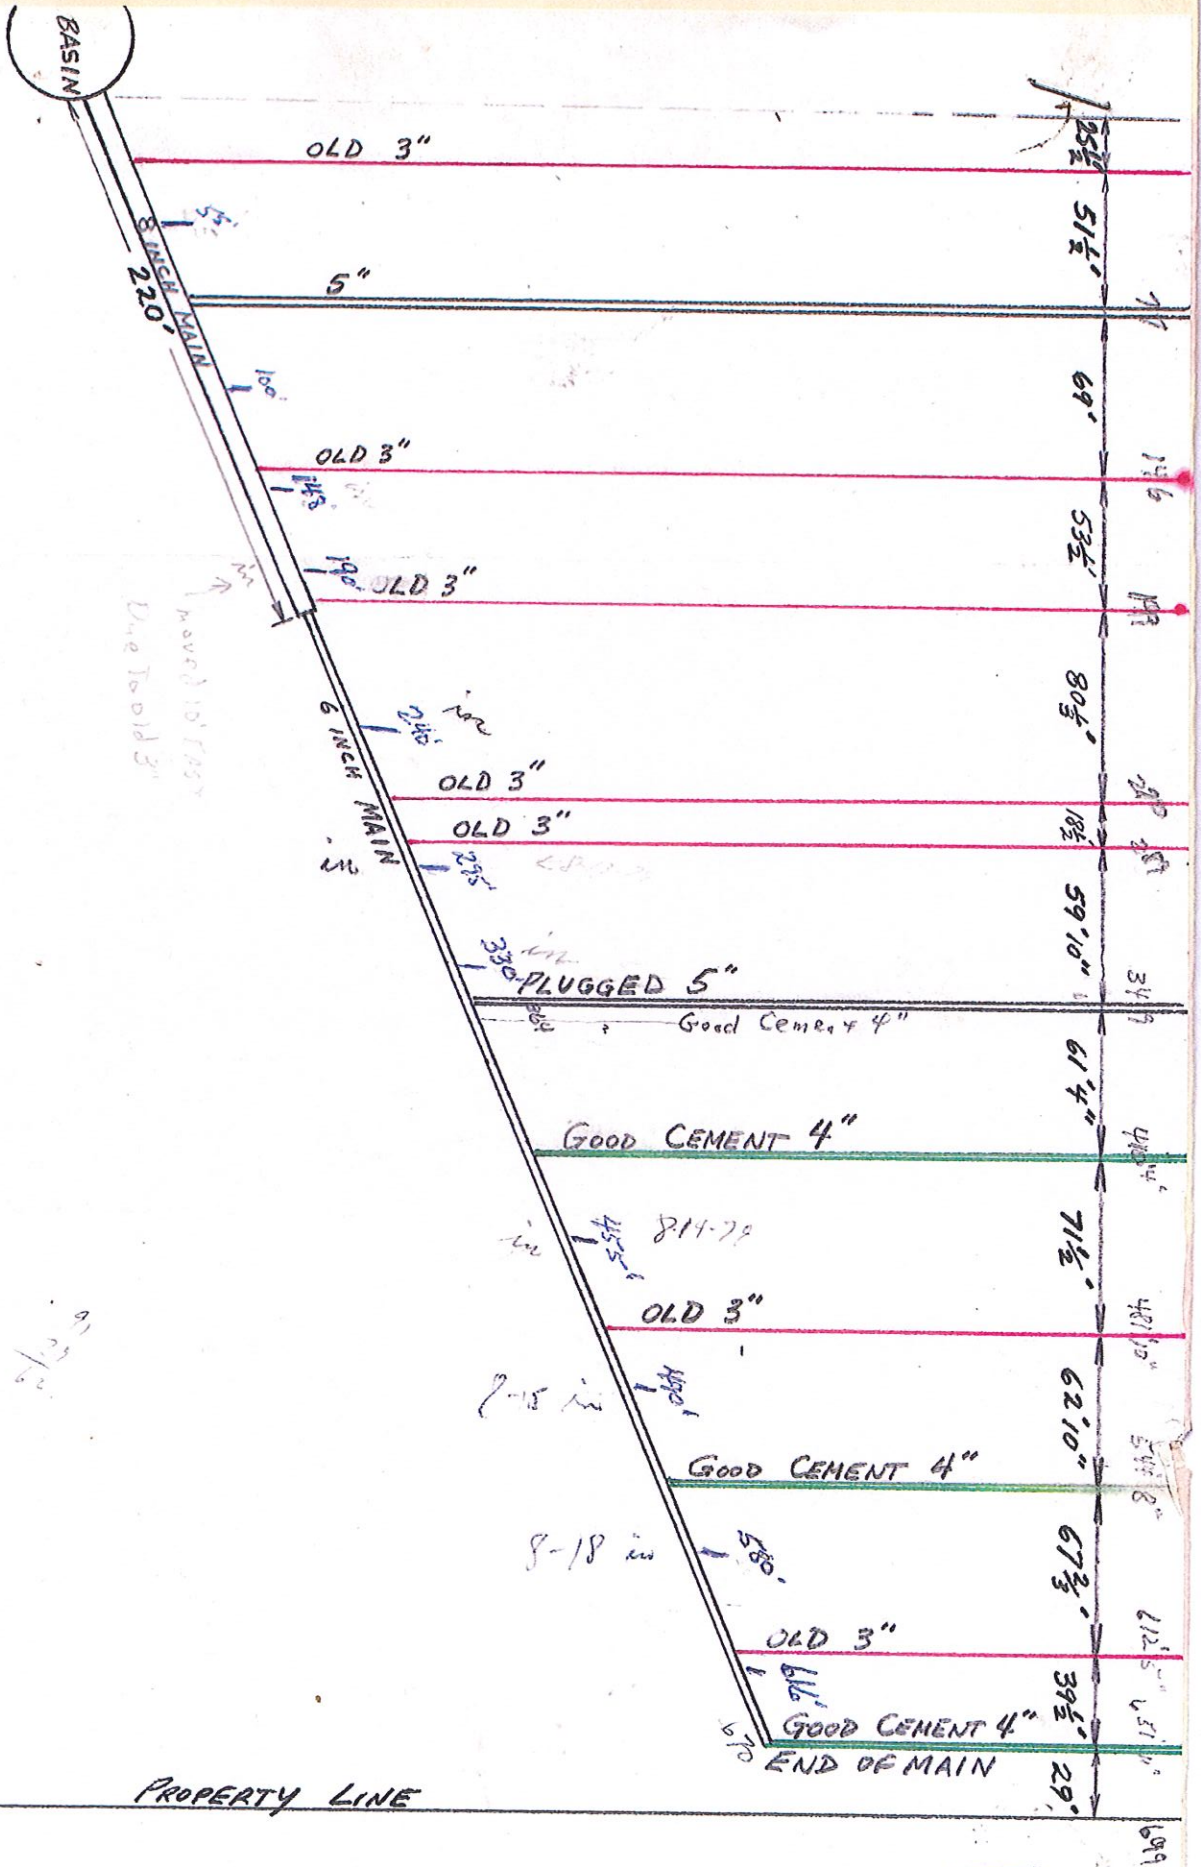

11 NEW 4" Plastic Lines
 778' - 779'
 8448 Jerusalem Rd.
 Home 40 Acres.

moved 10' East
 Due To old 3"

814-79
 455'
 8-15 in
 490'
 8-18 in
 580'

PROPERTY LINE

699