


**WATER DISTRIBUTION SECTION MAP
SANITARY SEWER SYSTEM SECTION MAP**
HOPKINSVILLE WATER ENVIRONMENT AUTHORITY
HWEA - Hopkinsville Utility Division
Tuesday, October 4, 2022

EXHIBIT - A

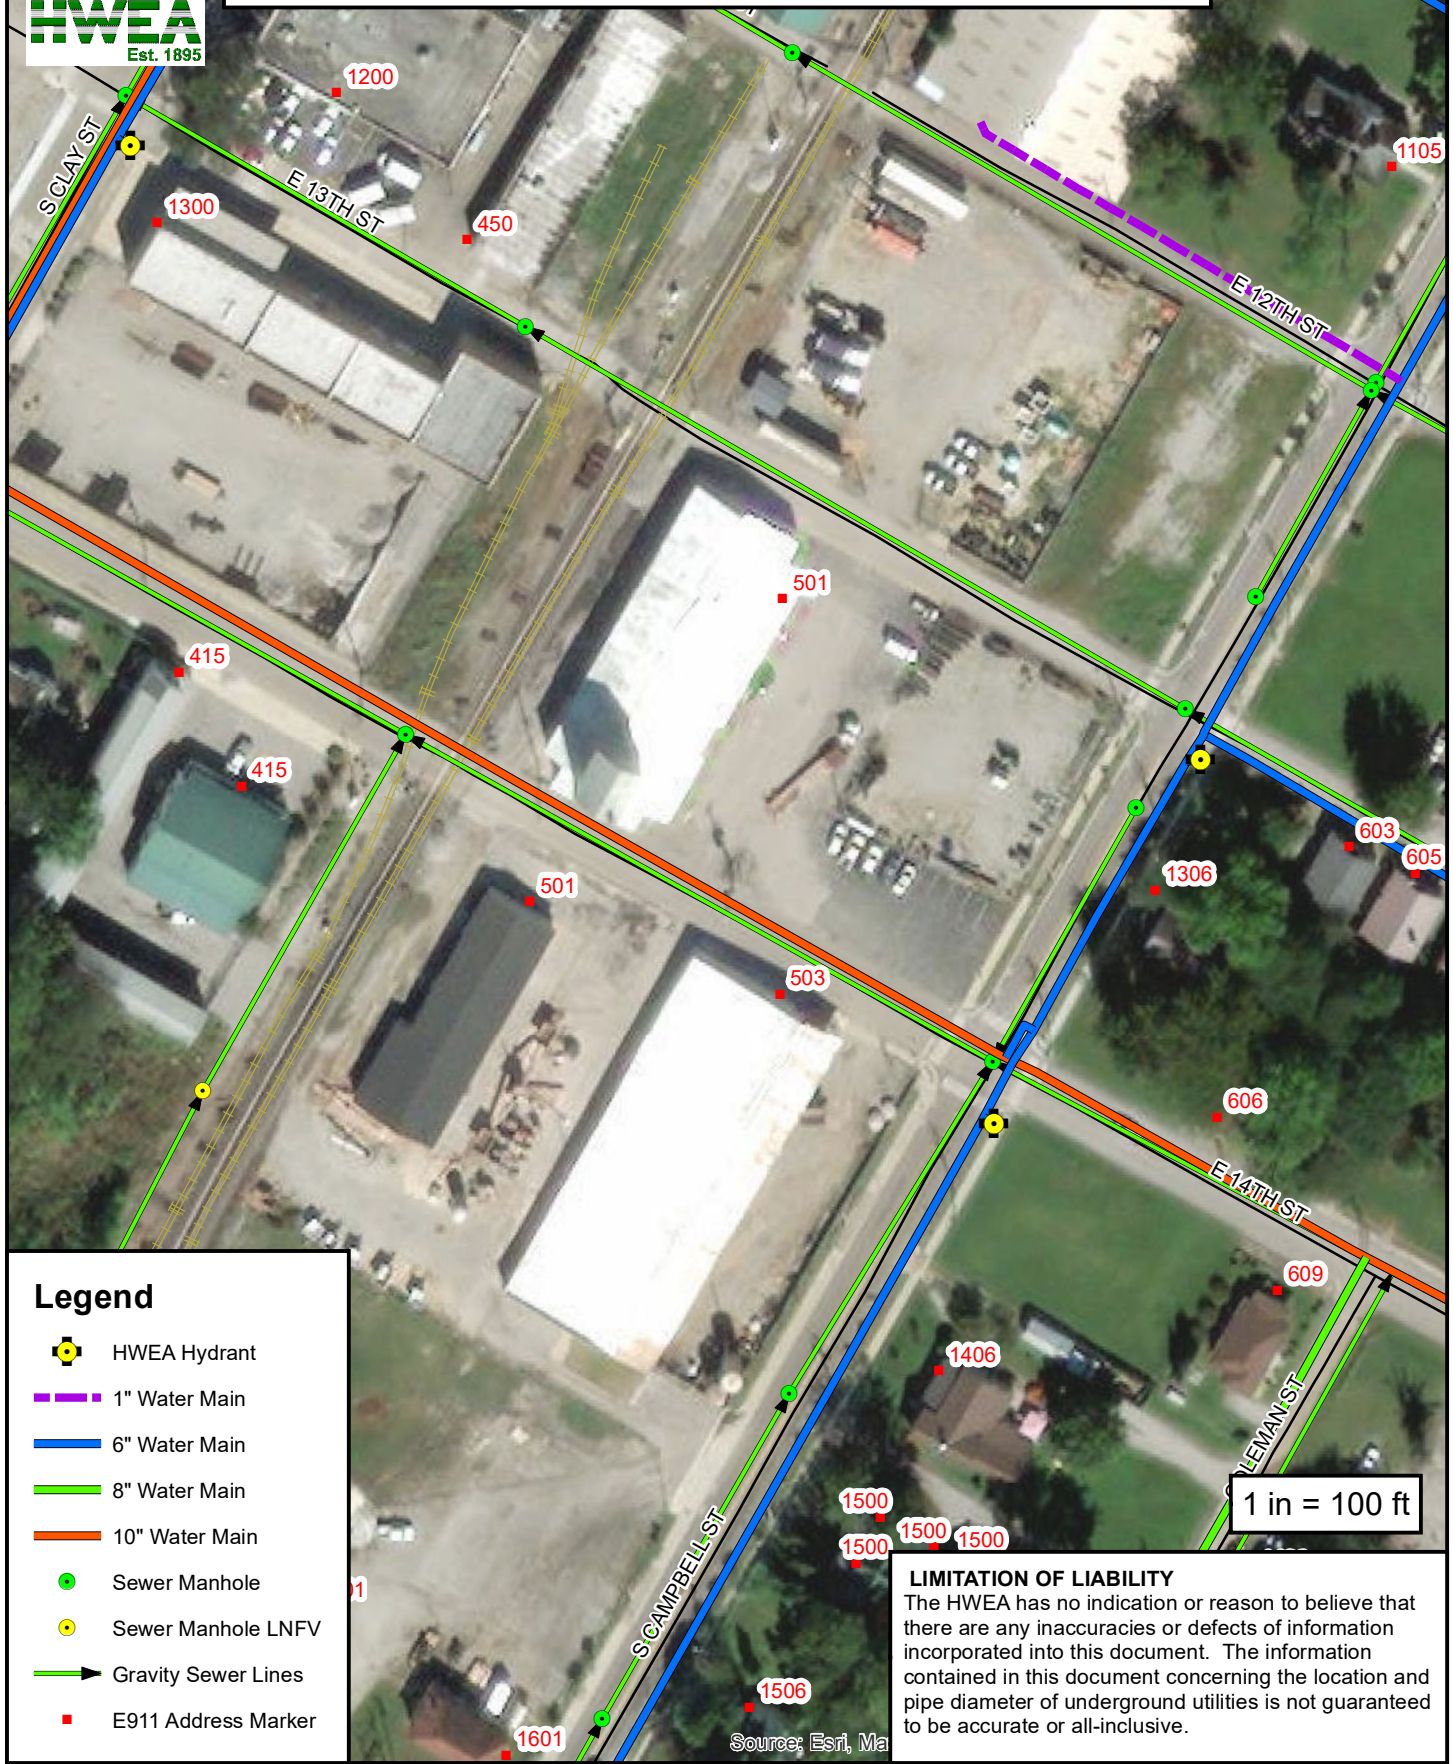

- Legend**
- HWEA Hydrant
 - 1" Water Main
 - 6" Water Main
 - 8" Water Main
 - 10" Water Main
 - Sewer Manhole
 - Sewer Manhole LNFV
 - Gravity Sewer Lines
 - E911 Address Marker

1 in = 100 ft

LIMITATION OF LIABILITY
The HWEA has no indication or reason to believe that there are any inaccuracies or defects of information incorporated into this document. The information contained in this document concerning the location and pipe diameter of underground utilities is not guaranteed to be accurate or all-inclusive.

Source: Esri, Ma

EXCELLENCE – INTEGRITY – COMMUNITY