


REVISIONS  
 Lot 16A out of Bed 41st St 6/30/31  
 Lots 16A-17-18 & 19 Consd  
 App 566-67 Mar 2, 1931  
 Dim Lot 1/2 per Letter, Comptroller. C Sh 896.  
 Lot 27 Divided Per Deed & P.S., C. Sh. 3242.  
 Lot 27A & 28 Consd Per D.O. C Sh 6087  
 LOTS 1/2 & 28 Consd Per App. C Sh 6805  
 Lot 1/2 Div PER. DEED. C. SH 8166

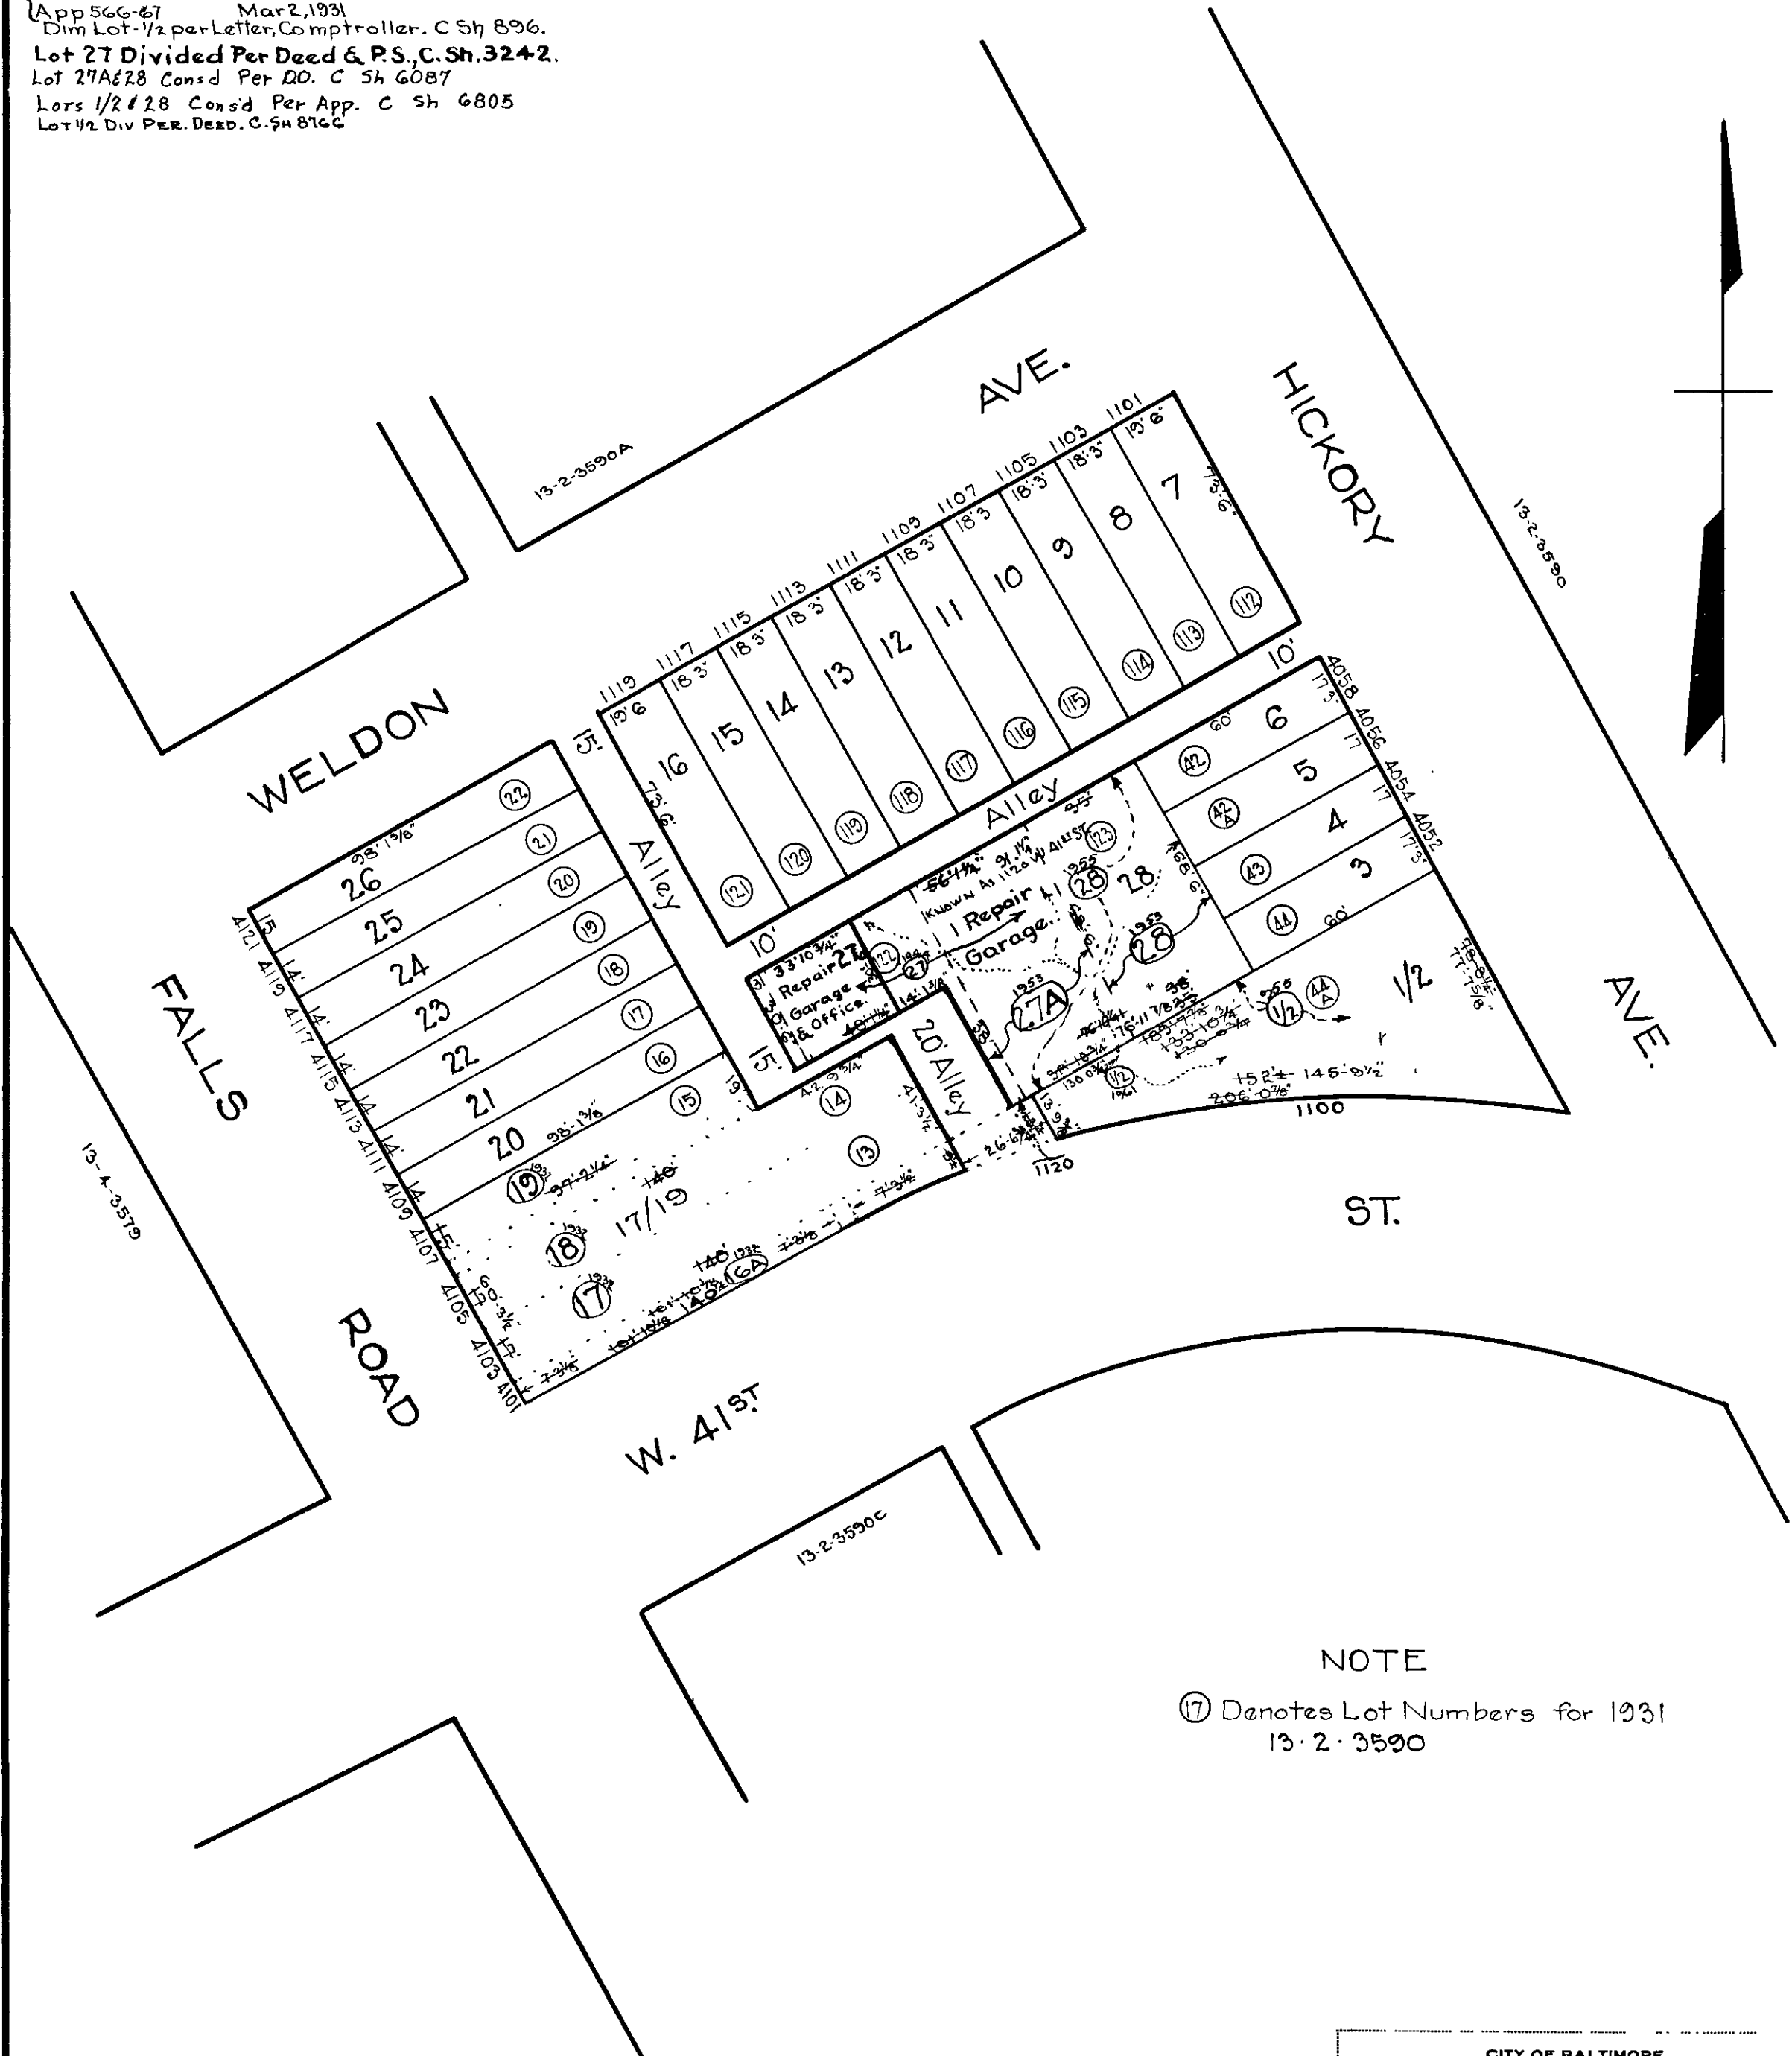

NOTE  
 (17) Denotes Lot Numbers for 1931  
 13-2-3590

**NOTICE**  
 THIS IS A REAL PROPERTY PLAT AS PROVIDED  
 FOR UNDER ARTICLE 76(d) OF THE CITY CHARTER  
 IT IS COMPILED FROM TITLE AND OTHER  
 SOURCES AND IS NOT AN AUTHENTIC SURVEY

CITY OF BALTIMORE  
 DEPARTMENT OF PUBLIC WORKS  
 BUREAU OF PLANS & SURVEYS  
 PROPERTY LOCATION DIVISION  
 WARD 13 SECTION 2  
 BLOCK 3590-B  
 SCALE 1" = 40' 0" DATE July, 1930

TRACED BY *H. Bauerfeldt*  
 LETTERED BY *C. Moorhead*  
 CHECKED BY \_\_\_\_\_