


CARROLL LAND SURVEYING
 495 EAST MAIN STREET, SUITE 1
 HOHENWALD, TN 38462
 PHONE (931)796-1654
 FAX (931) 796 1651
 PHONE (931) 379-7811

LAWRENCE & EDNA MCCALL
 FAMILY REVOCABLE INTER VIVOS TRUST
 RECORD BOOK R2307, PAGE 1339
 TAX MAP 176, PARCEL 32.00

TERRAPIN BRANCH ROAD
 40' R.O.W.

CHARLES CRABTREE
 C/O SHERRIE YOKLEY
 RECORD BOOK R2312, PAGE 1495
 TAX MAP 176, PARCEL 36.01

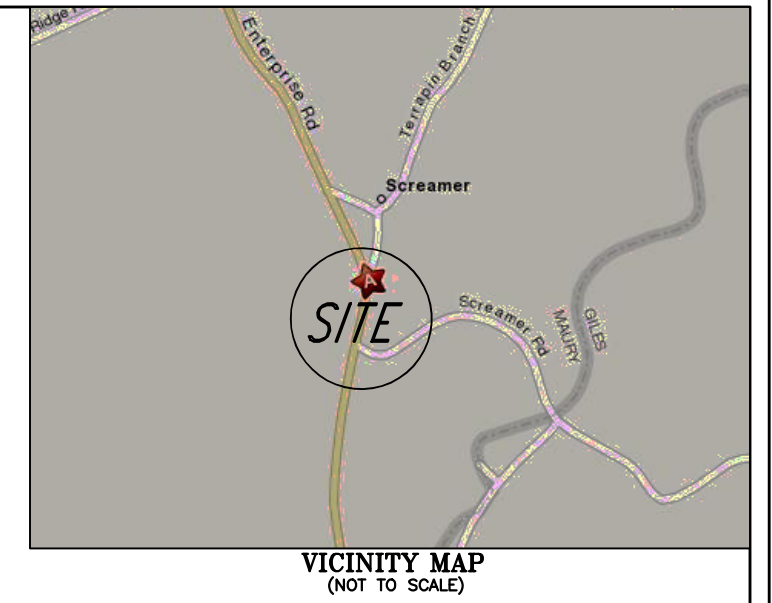

LAWRENCE & EDNA MCCALL
 FAMILY REVOCABLE INTER VIVOS TRUST
 RECORD BOOK R2307, PAGE 1339
 TAX MAP 176, PARCEL 32.00

6.97
 ACRES
 (TRACT 1)

11.76
 ACRES
 (TRACT 2)

SCREAMER ROAD-40' R.O.W.

14.22
 ACRES
 (TRACT 3)

LAWRENCE & EDNA MCCALL
 FAMILY REVOCABLE INTER VIVOS TRUST
 RECORD BOOK R2247, PAGE 629
 TAX MAP 185, PARCEL 3.00

KIRK DEMARCO
 RECORD BOOK R2455, PAGE 1256
 TAX MAP 185, PARCEL 8.01

R.J. DAVIS
 RECORD BOOK 553, PAGE 458
 TAX MAP 185, PARCEL 7.00

ANDY SENSAT
 RECORD BOOK R2259, PAGE 808
 TAX MAP 185, PARCEL 6.00

RICHARD DAVIS
 DEED BOOK 757, PAGE 723
 TAX MAP 176, PARCEL 35.00

LINE	BEARING	DISTANCE	LINE	BEARING	DISTANCE
L1	N 00°08'32" W	95.00'	L40	S 68°39'34" W	75.21'
L2	N 09°30'02" E	59.92'	L41	S 59°29'33" W	72.95'
L3	S 21°07'43" E	44.40'	L42	S 54°24'30" W	283.84'
L4	S 11°10'23" E	78.11'	L43	S 58°39'30" W	73.16'
L5	S 03°19'14" E	43.45'	L44	S 69°36'05" W	55.30'
L6	S 02°00'46" W	71.43'	L45	S 84°26'23" E	53.54'
L7	S 07°23'59" W	80.43'	L46	N 77°27'00" W	43.75'
L8	S 09°13'24" W	79.43'	L47	N 64°30'47" W	38.42'
L9	S 08°52'05" W	130.03'	L48	N 63°23'06" W	88.81'
L10	N 09°13'24" E	79.43'	L49	S 63°23'06" E	88.81'
L11	N 07°23'59" E	80.43'	L50	S 64°30'47" E	38.42'
L12	N 02°00'46" E	71.43'	L51	S 77°27'00" E	43.75'
L13	N 03°19'14" W	43.45'	L52	N 84°26'23" E	53.54'
L14	N 11°10'23" W	78.11'	L53	N 69°36'05" E	55.30'
L15	N 21°07'43" W	44.40'	L54	N 58°39'30" E	73.16'
L16	S 79°38'37" E	57.60'	L55	N 54°24'30" E	283.84'
L17	S 79°20'00" E	103.16'	L56	N 59°29'33" E	72.95'
L18	S 86°09'25" E	63.18'	L57	N 68°39'34" E	75.21'
L19	S 78°43'34" E	48.12'	L58	N 81°45'48" E	71.18'
L20	S 56°48'33" E	16.06'	L59	S 86°36'11" E	77.02'
L21	S 84°26'13" E	16.35'	L60	S 78°30'05" E	74.97'
L22	S 04°19'15" E	39.05'	L61	S 70°42'14" E	79.64'
L23	S 80°02'40" E	69.57'	L62	S 62°37'20" E	75.14'
L24	S 89°05'09" E	90.45'	L63	S 55°00'06" E	70.61'
L25	N 87°38'09" E	81.31'	L64	S 50°03'21" E	88.97'
L26	S 85°09'37" E	98.26'	L65	S 41°03'09" E	64.67'
L27	S 38°52'29" W	71.36'	L66	S 29°35'29" E	63.52'
L28	N 28°13'23" W	95.96'	L67	S 22°48'56" E	64.39'
L29	N 20°19'58" W	129.52'	L68	S 20°19'58" E	129.52'
L30	N 22°48'56" W	64.39'	L69	S 28°13'23" E	95.96'
L31	N 29°35'29" W	63.52'	L70	S 38°52'29" E	71.36'
L32	N 41°03'09" W	64.67'	L71	S 04°42'20" W	77.00'
L33	N 50°03'21" W	88.97'	L72	S 84°29'39" W	99.25'
L34	N 55°00'06" W	70.61'	L73	N 78°07'41" W	49.46'
L35	N 62°37'20" W	75.14'	L74	N 70°31'49" W	78.31'
L36	N 70°42'14" W	79.64'	L75	N 03°58'42" E	43.13'
L37	N 78°30'05" W	74.97'	L76	N 03°58'26" E	73.74'
L38	N 86°36'11" W	77.02'	L77	N 56°45'59" W	245.70'
L39	S 81°45'48" W	71.18'			


CERTIFICATION

I, KENNETH CARROLL, LICENSED LAND SURVEYOR, DO HEREBY CERTIFY THAT THIS PLAT WAS PREPARED UNDER MY DIRECTION, THAT IT IS MY OPINION THAT THIS SURVEY MEETS OR EXCEEDS THE STANDARDS OF PRACTICE FOR A CATEGORY 2 SURVEY, AND THAT THE RATIO OF PRECISION OF THE UNADJUSTED SURVEY WAS 1:7,500 + AS SHOWN HEREON.

Kenneth Carroll
 KENNETH CARROLL
 TENN. REG NO. 1335

LEGEND

- P.O.B. = POINT OF BEGINNING
- R.O.W. = RIGHT-OF-WAY
- ⊙ = IRON PIN SET
- = TREE
- ⊗ = IRON PIN FOUND
- ⊕ = WOOD FENCE POST
- ⊞ = STEEL FENCE POST
- ⊗ = UTILITY POLE

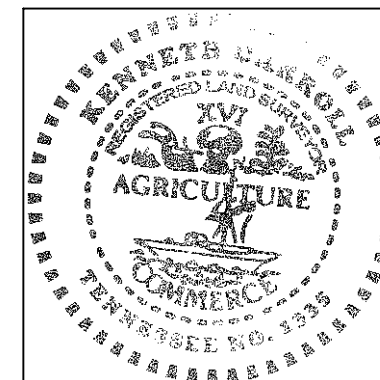

SURVEY FOR R. F. HENSON

SCALE: 1" = 100' APPROVED BY: *Kenneth Carroll* DRAWN BY: *INDICA CLUCK*
 DATE: 9/10/19 REVISED: / /

6TH CIVIL DISTRICT - MAURY COUNTY, TN

REF: DEED BOOK 585, PAGE 449
 TAX MAP 176, PARCEL 34.00

JOB NAME:
 RH3810_2
 (KC)

9/10/19
 MAGNETIC