


****PRELIMINARY PLAT****

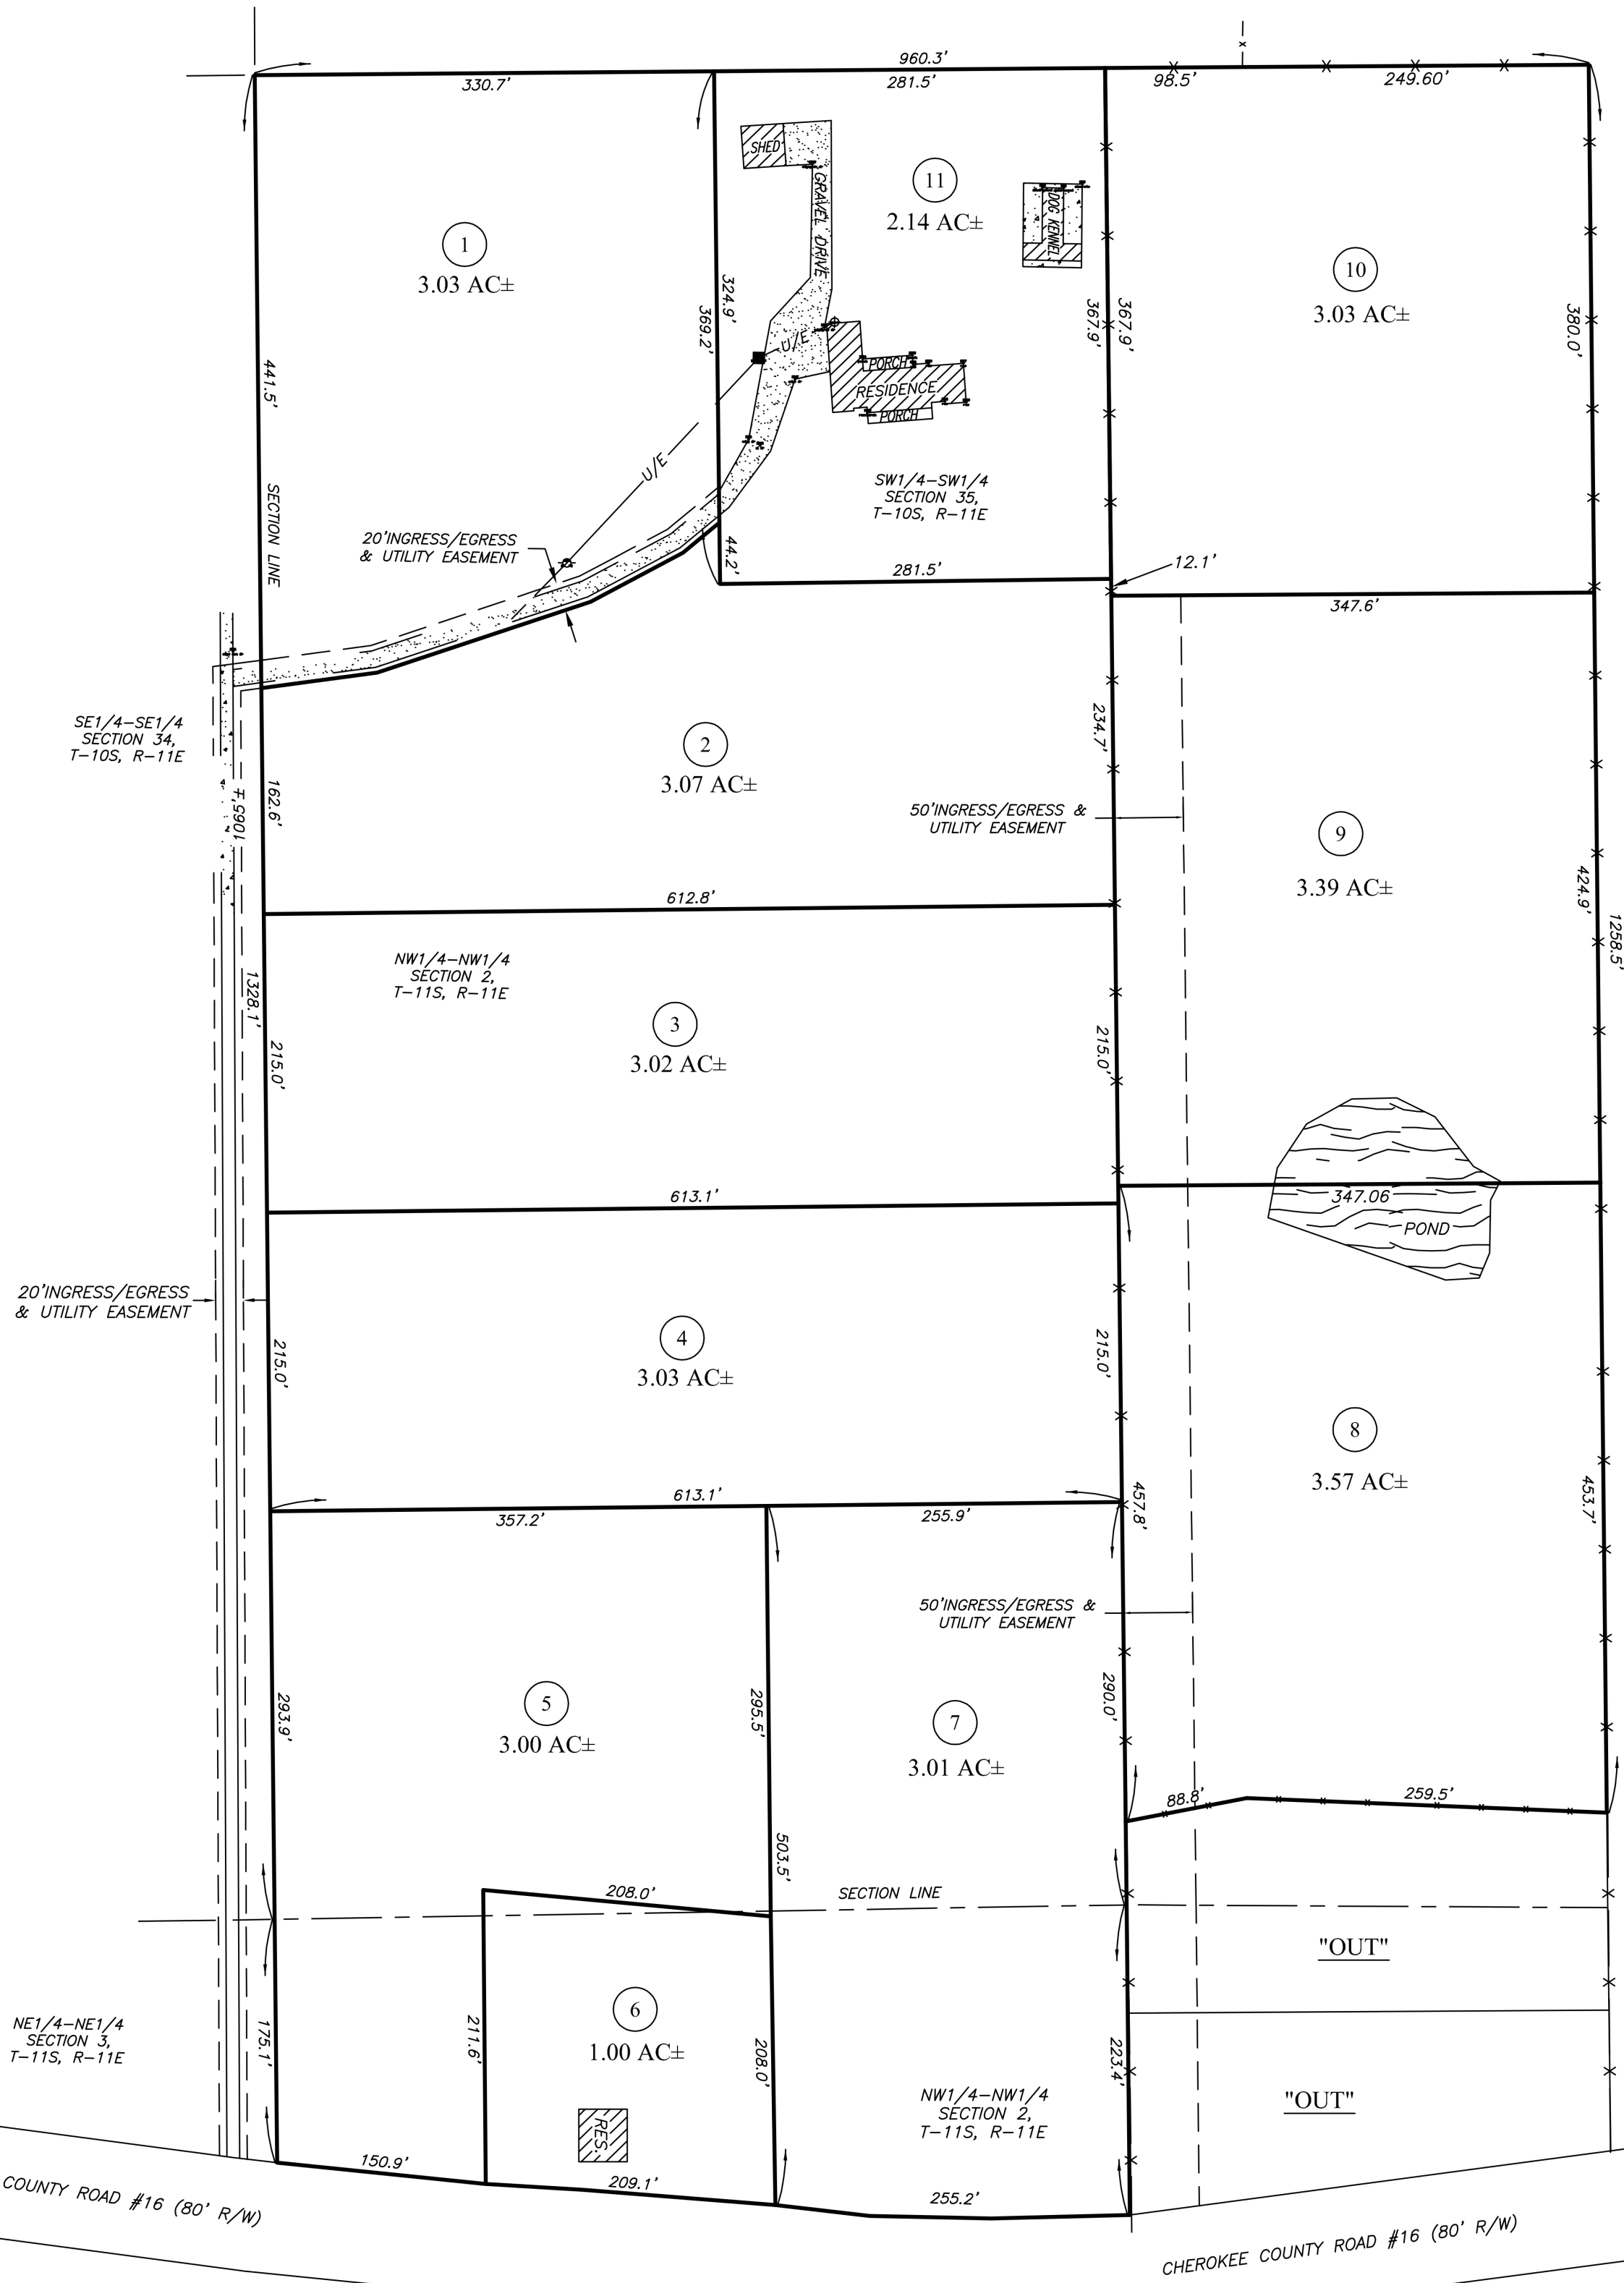


EAST ALABAMA
ZONE GRID



**** PRELIMINARY PLAT ****

** SUBJECT TO CHANGE **

1. DISTANCES SHOWN HEREON ARE MORE OR LESS ROUNDED TO THE NEAREST WHOLE TENTH.
2. THIS PRELIMINARY PLAT HAS BEEN DRAWN FROM LIMITED AMOUNT OF FIELD WORK AND AVAILABLE MAPS. ALL ACREAGE, DISTANCES, AND TRACT LAYOUT ARE SUBJECT TO CHANGE.

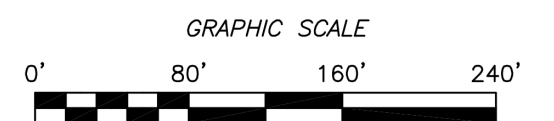

****PRELIMINARY PLAT****	
RENFROE PROPERTY	
NOWAK LAND SURVEYING, LLC	
700 COUNTY ROAD 380 CENTRE, AL 35960	
PHONE: (256) 927-8458	
EMAIL: nowaklandsurveying@gmail.com	
DATE SIGNED:	REVISION #:
FILE #: AL-RENFROE-20	SCALE: 1" = 80'