



GRAPHIC SCALE

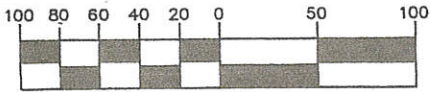

(IN FEET)
1 inch = 100' ft.

ASSUMED

NORTH
SCALE: 1"=100'
CARR TWP.
CLARK CO.
INDIANA

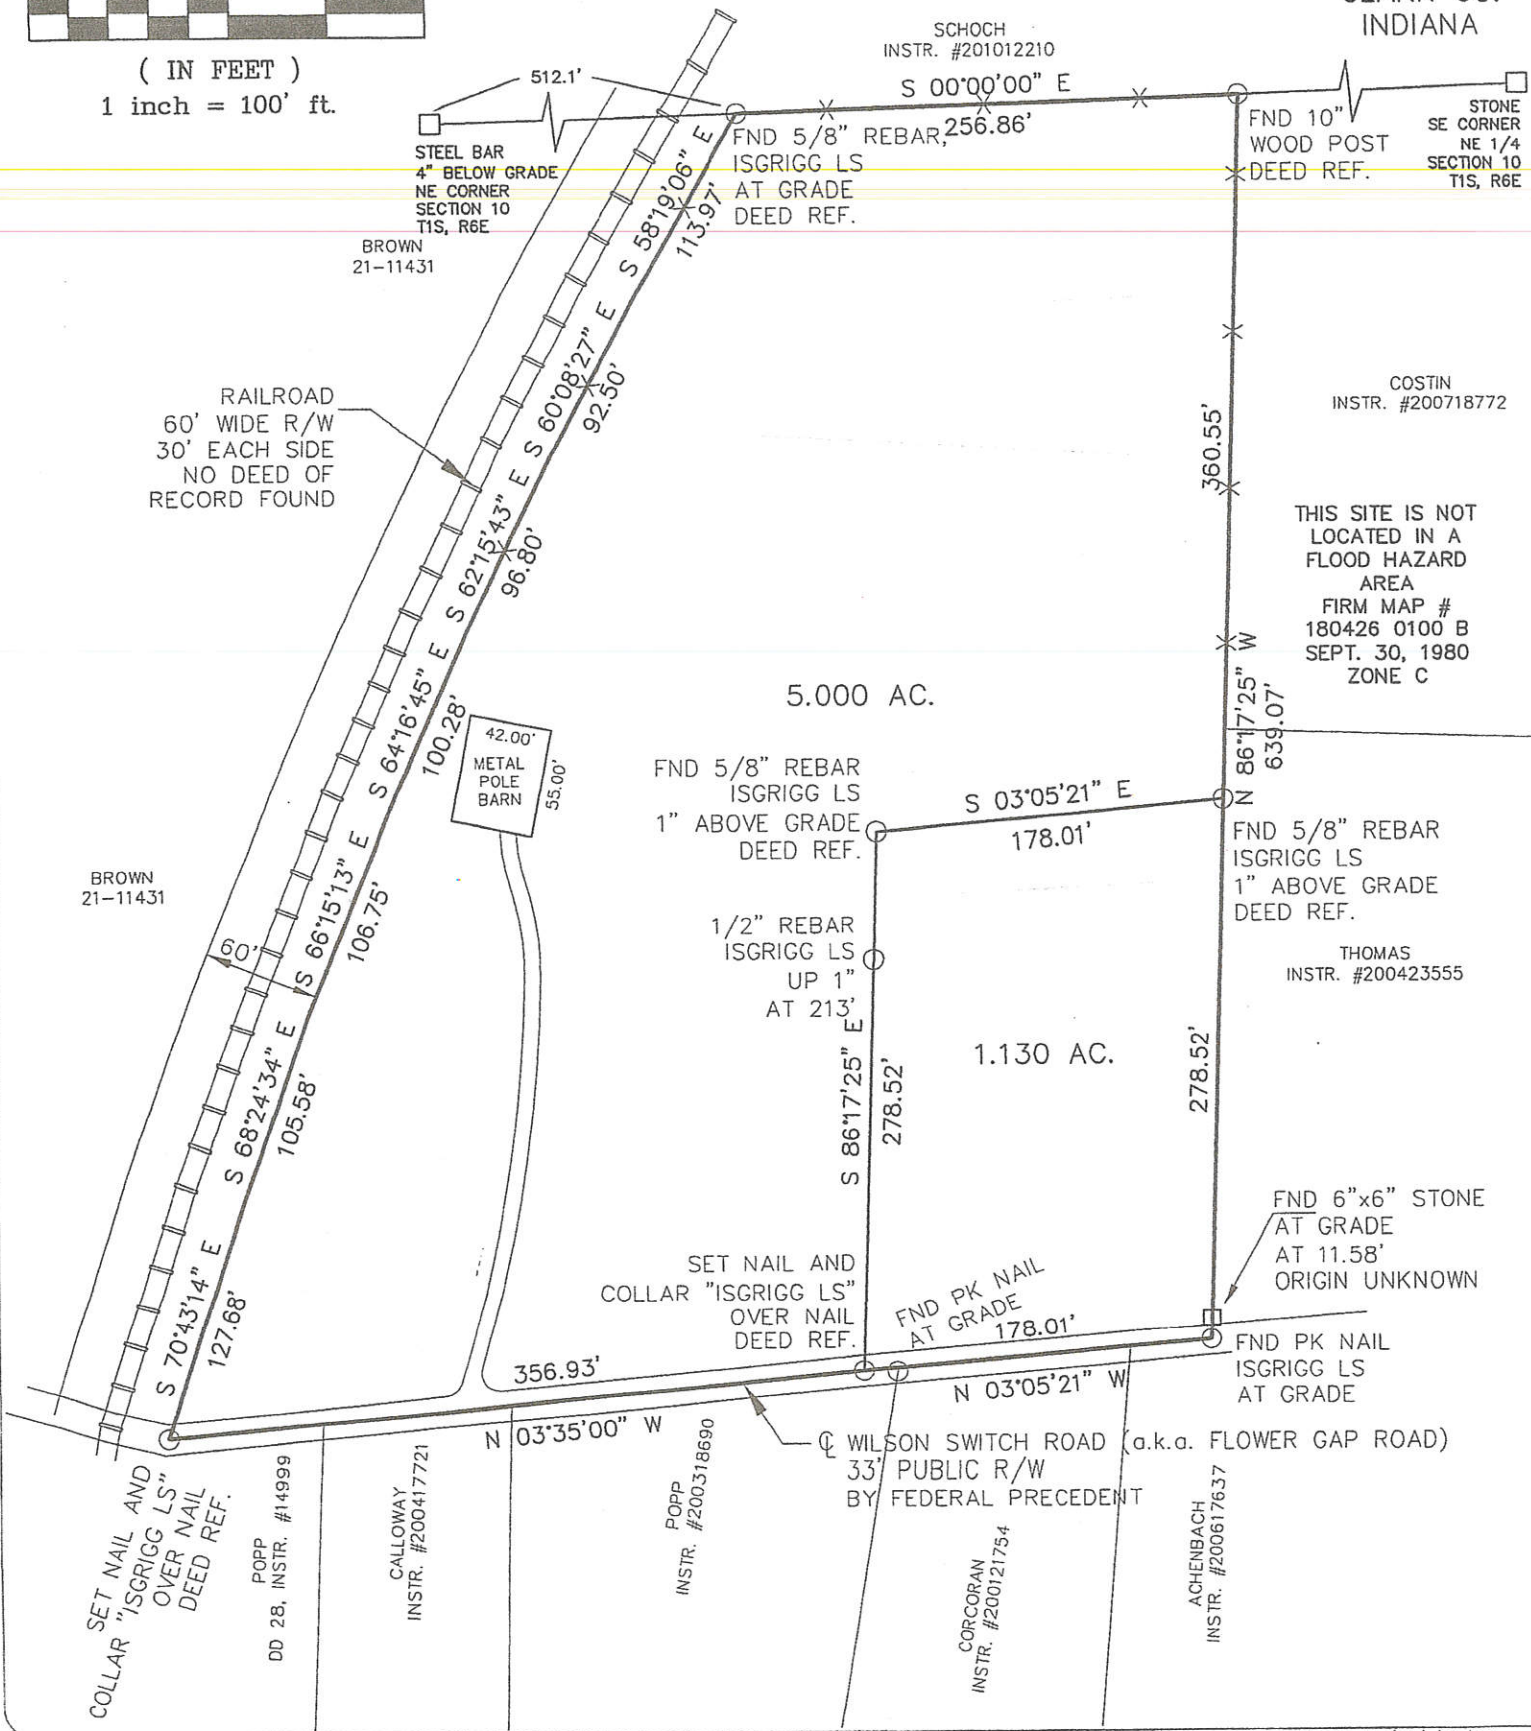

I affirm, under penalty of perjury, that I have taken reasonable care to redact each Social Security number in this document, unless required by law.

1 of 2
DRAWN BY BKN
CHECKED BY R.L.I.
SCALE 1"=100'
DATE 8/14/1992
REVISED 1/11/2011
JOB NO. B2200601-



BOUNDARY SURVEY OF:
13808 WILSON SWITCH RD.
BORDEN, INDIANA
FOR: DAVE TAFLINGER

BOB ISGRIGG & ASSOCIATES
CIVIL ENGINEERS / LAND SURVEYORS
518 E. COURT AVENUE JEFFERSONVILLE, IN 47130
(812) 285-1011 Phone | (812) 285-1012 Fax
http://www.IndyLandSurvey.com